



STEEL RESIDENCE

94 LAZY LANE, GREENSBORO VT 05843

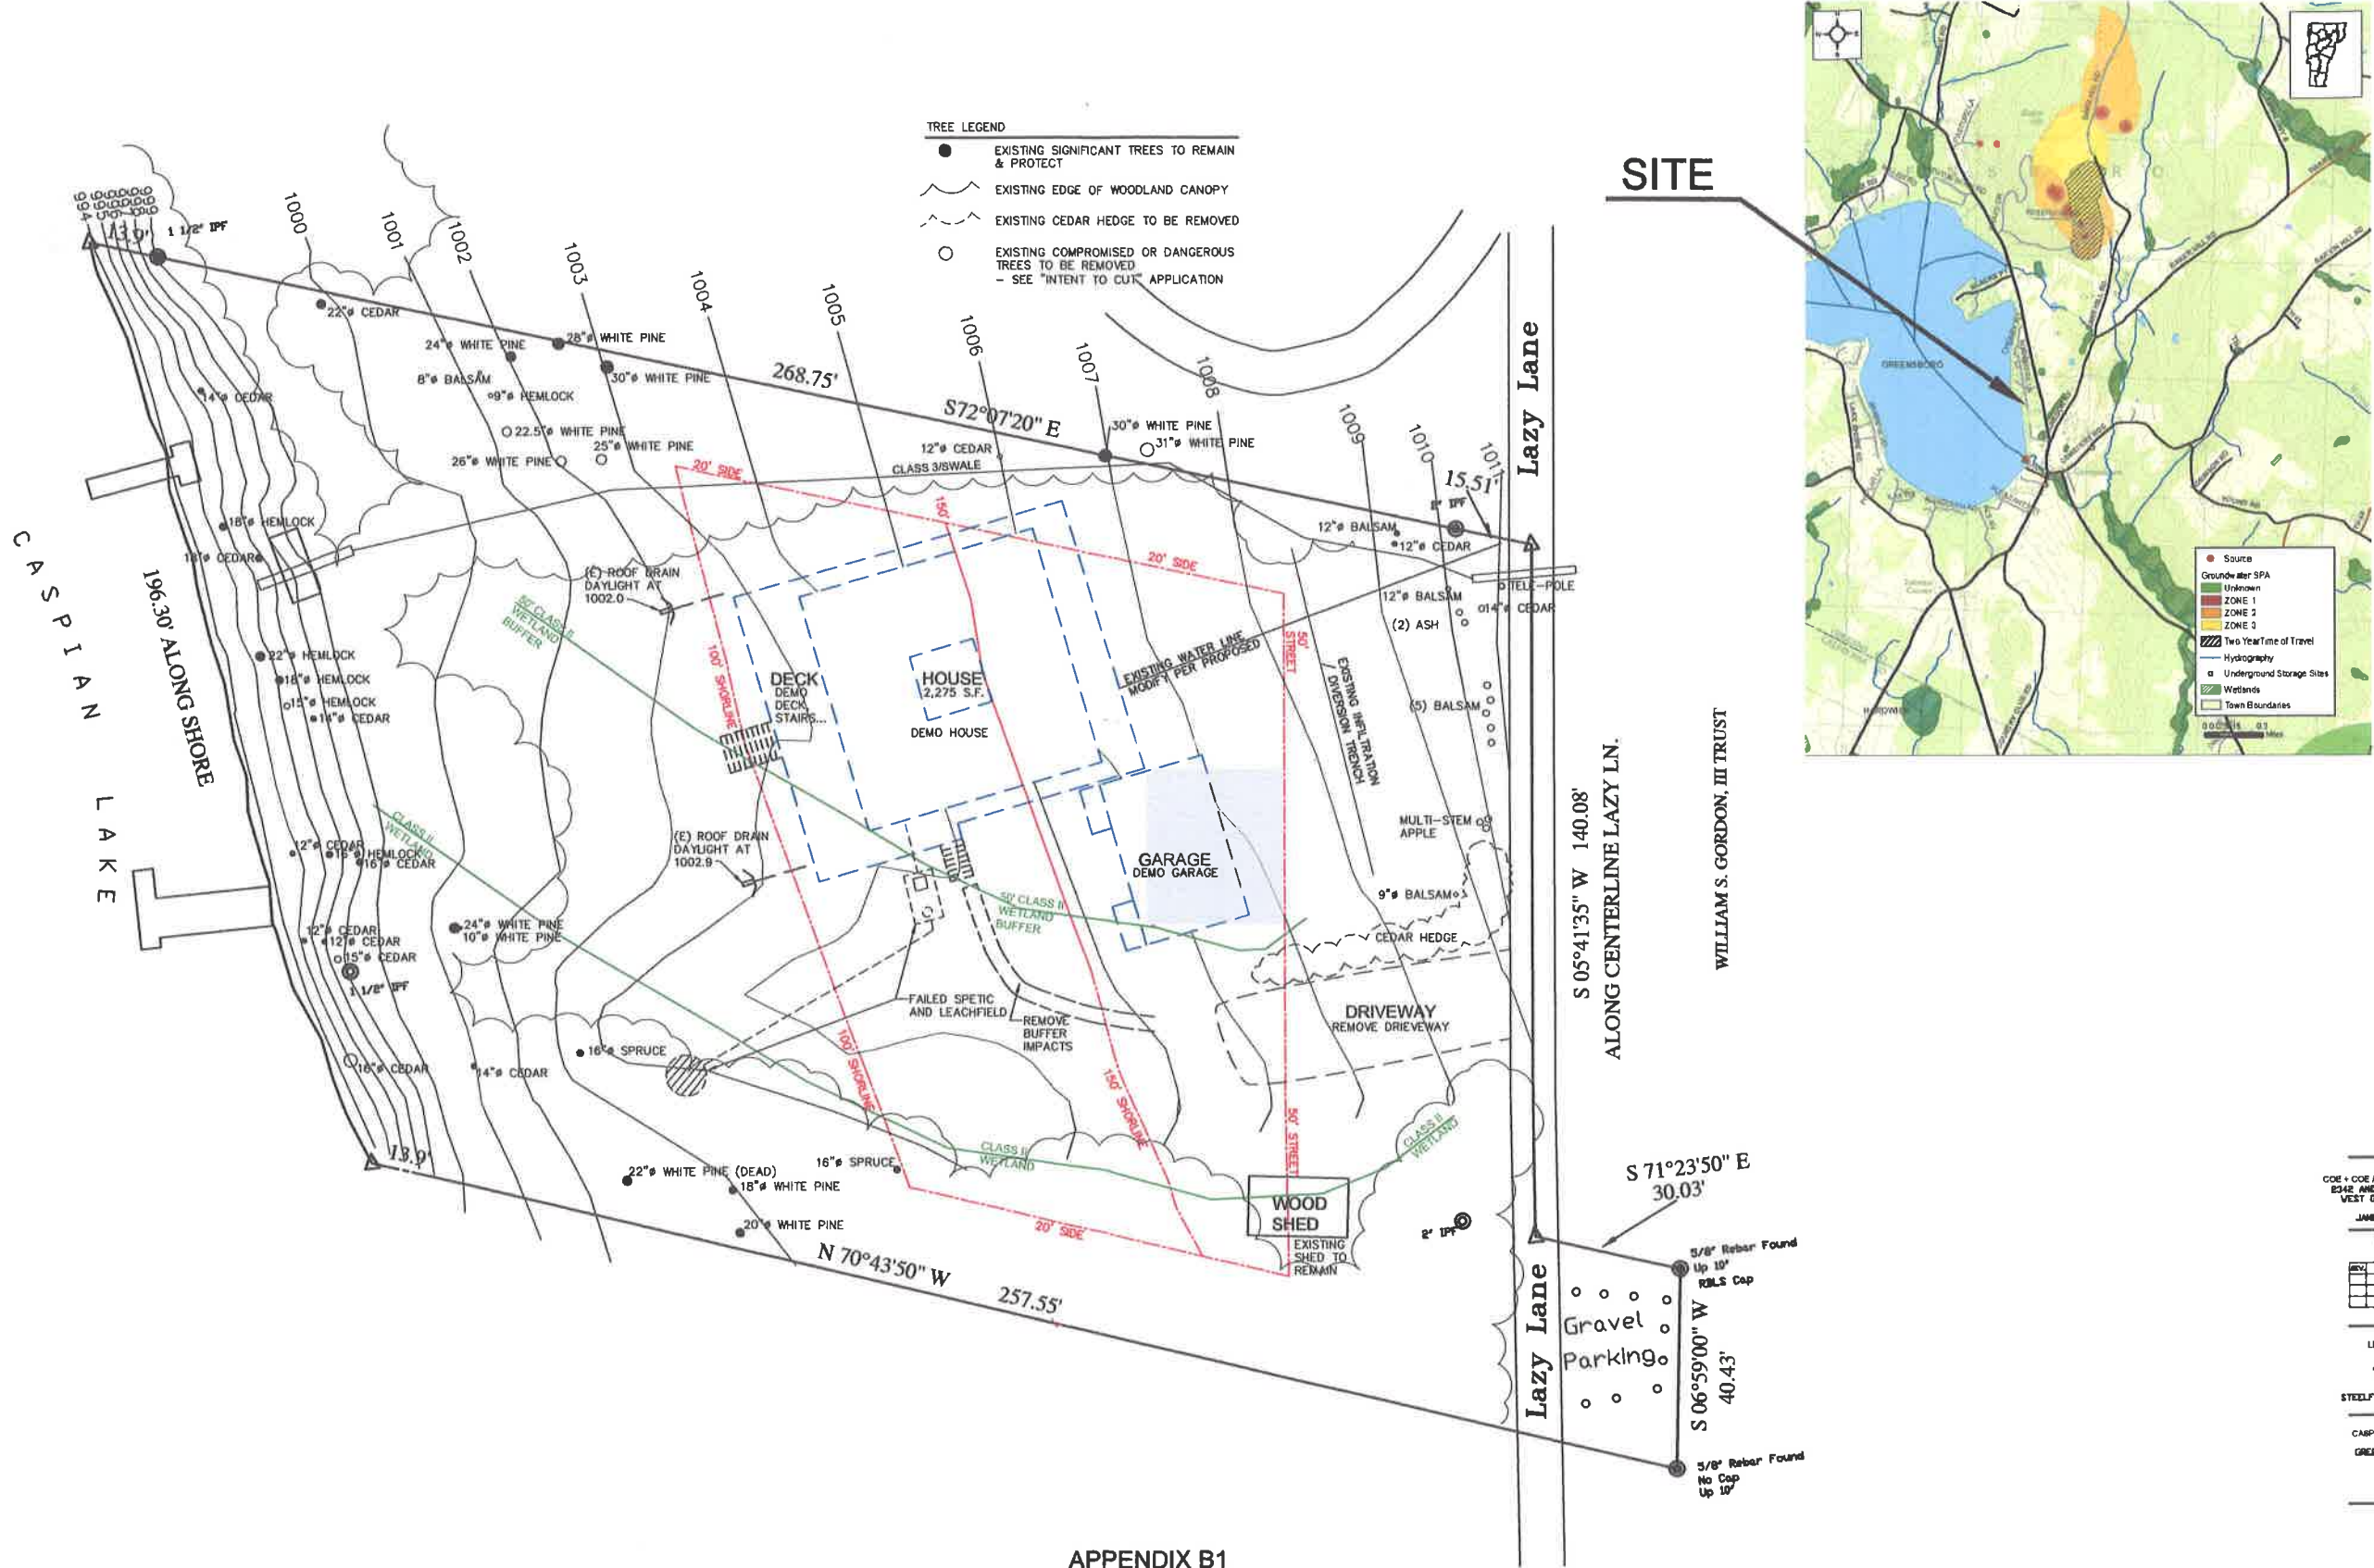

- TREE LEGEND
- EXISTING SIGNIFICANT TREES TO REMAIN & PROTECT
 - ⋈ EXISTING EDGE OF WOODLAND CANOPY
 - ⋈ EXISTING CEDAR HEDGE TO BE REMOVED
 - EXISTING COMPROMISED OR DANGEROUS TREES TO BE REMOVED - SEE "INTENT TO CUT" APPLICATION

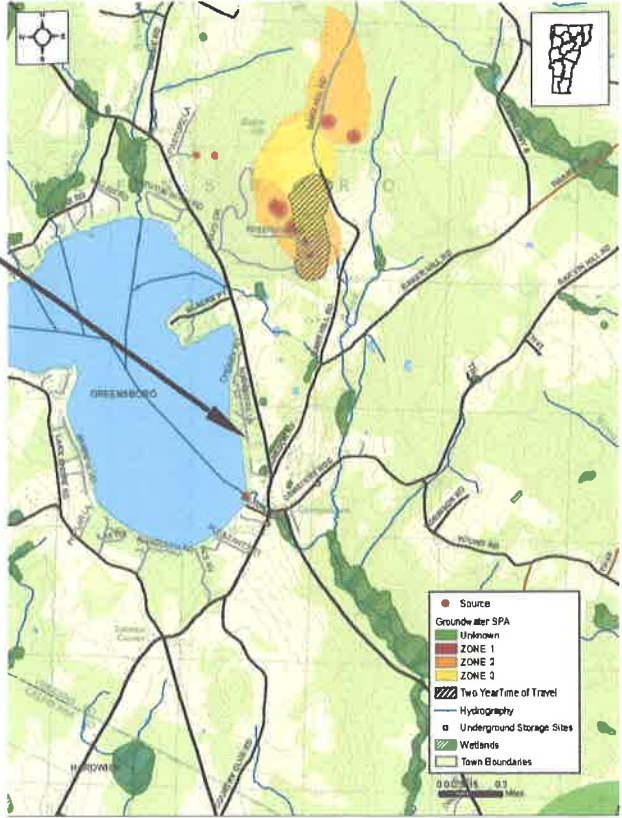

ARCHITECT
COE + COE ARCHITECTURE LLC
6342 AMHERSTVILLE ROAD
WEST CLIFTON, VT 05875
802.873.4184
JAMES.MCOE@GMAIL.COM

PROJECT NUMBER
2009-12

REV	DATE	BY

DRAWN BY
LIZ AND CHRIS STEEL

450 CONCORD ROAD
WESTON MA 02493
781.733.5250
STEELFAMILY@GMAIL.COM

PROJECT
CASPIAN LAKE RESIDENCE
94 LAZY LANE
GREENSBORO VT 05843

DRAWN BY
JC / MC
CHECKED BY
JC

SHEET PLAN
A0.1

APPENDIX B1
EXISTING CONDITIONS PLAN
1/16"=1'-0"