

SURVEY INFORMATION

TOPOGRAPHIC SURVEY PERFORMED AND PROVIDED BY PHELPS ENGINEERING, MIDDLEBURY, VERMONT AND SHORT SURVEYING, GREENSBORO VT., JULY, 2012.
 ADDITIONAL FIELD SURVEY PERFORMED BY ENGINEERING VENTURES, DECEMBER 7, 2011.

TEST PIT AND PERC TEST DATA

NUMBERED TEST PIT DATA WAS COLLECTED DECEMBER 7, 2011.
 LETTERED TEST PIT DATA AND PERC TEST DATA WERE COLLECTED AUGUST 14, 2012.

Stamp

| | |
|-------------|--|
| Chkd. | |
| Rev. No. | |
| Description | |


ENGINEERING VENTURES PC
 208 Flynn Avenue, Suite 2A Burlington, VT 05401
 Tel: 802.883.6225 • Fax: 802.883.8306
 85 Mechanic Street, Suite 300A, Lebanon, NH 03766
 Tel: 603.442.2333 • Fax: 603.442.2331
 www.engineeringventures.com

Client:
 Circus Smirkus
 1 Circus Road
 Greensboro, VT 05841
 Ph: (802)533-7443

Sheet Title: **EXISTING CONDITIONS OVERALL PLAN**
 Project Title: **CIRCUS SMIRKUS SUMMER CAMP GREENSBORO, VT**

Designed By: JZ
 Checked By: JZ
 Drawn By: DZ
 Scale: AS NOTED
 Date: 5/16/2013

C1.0
 EV#11722

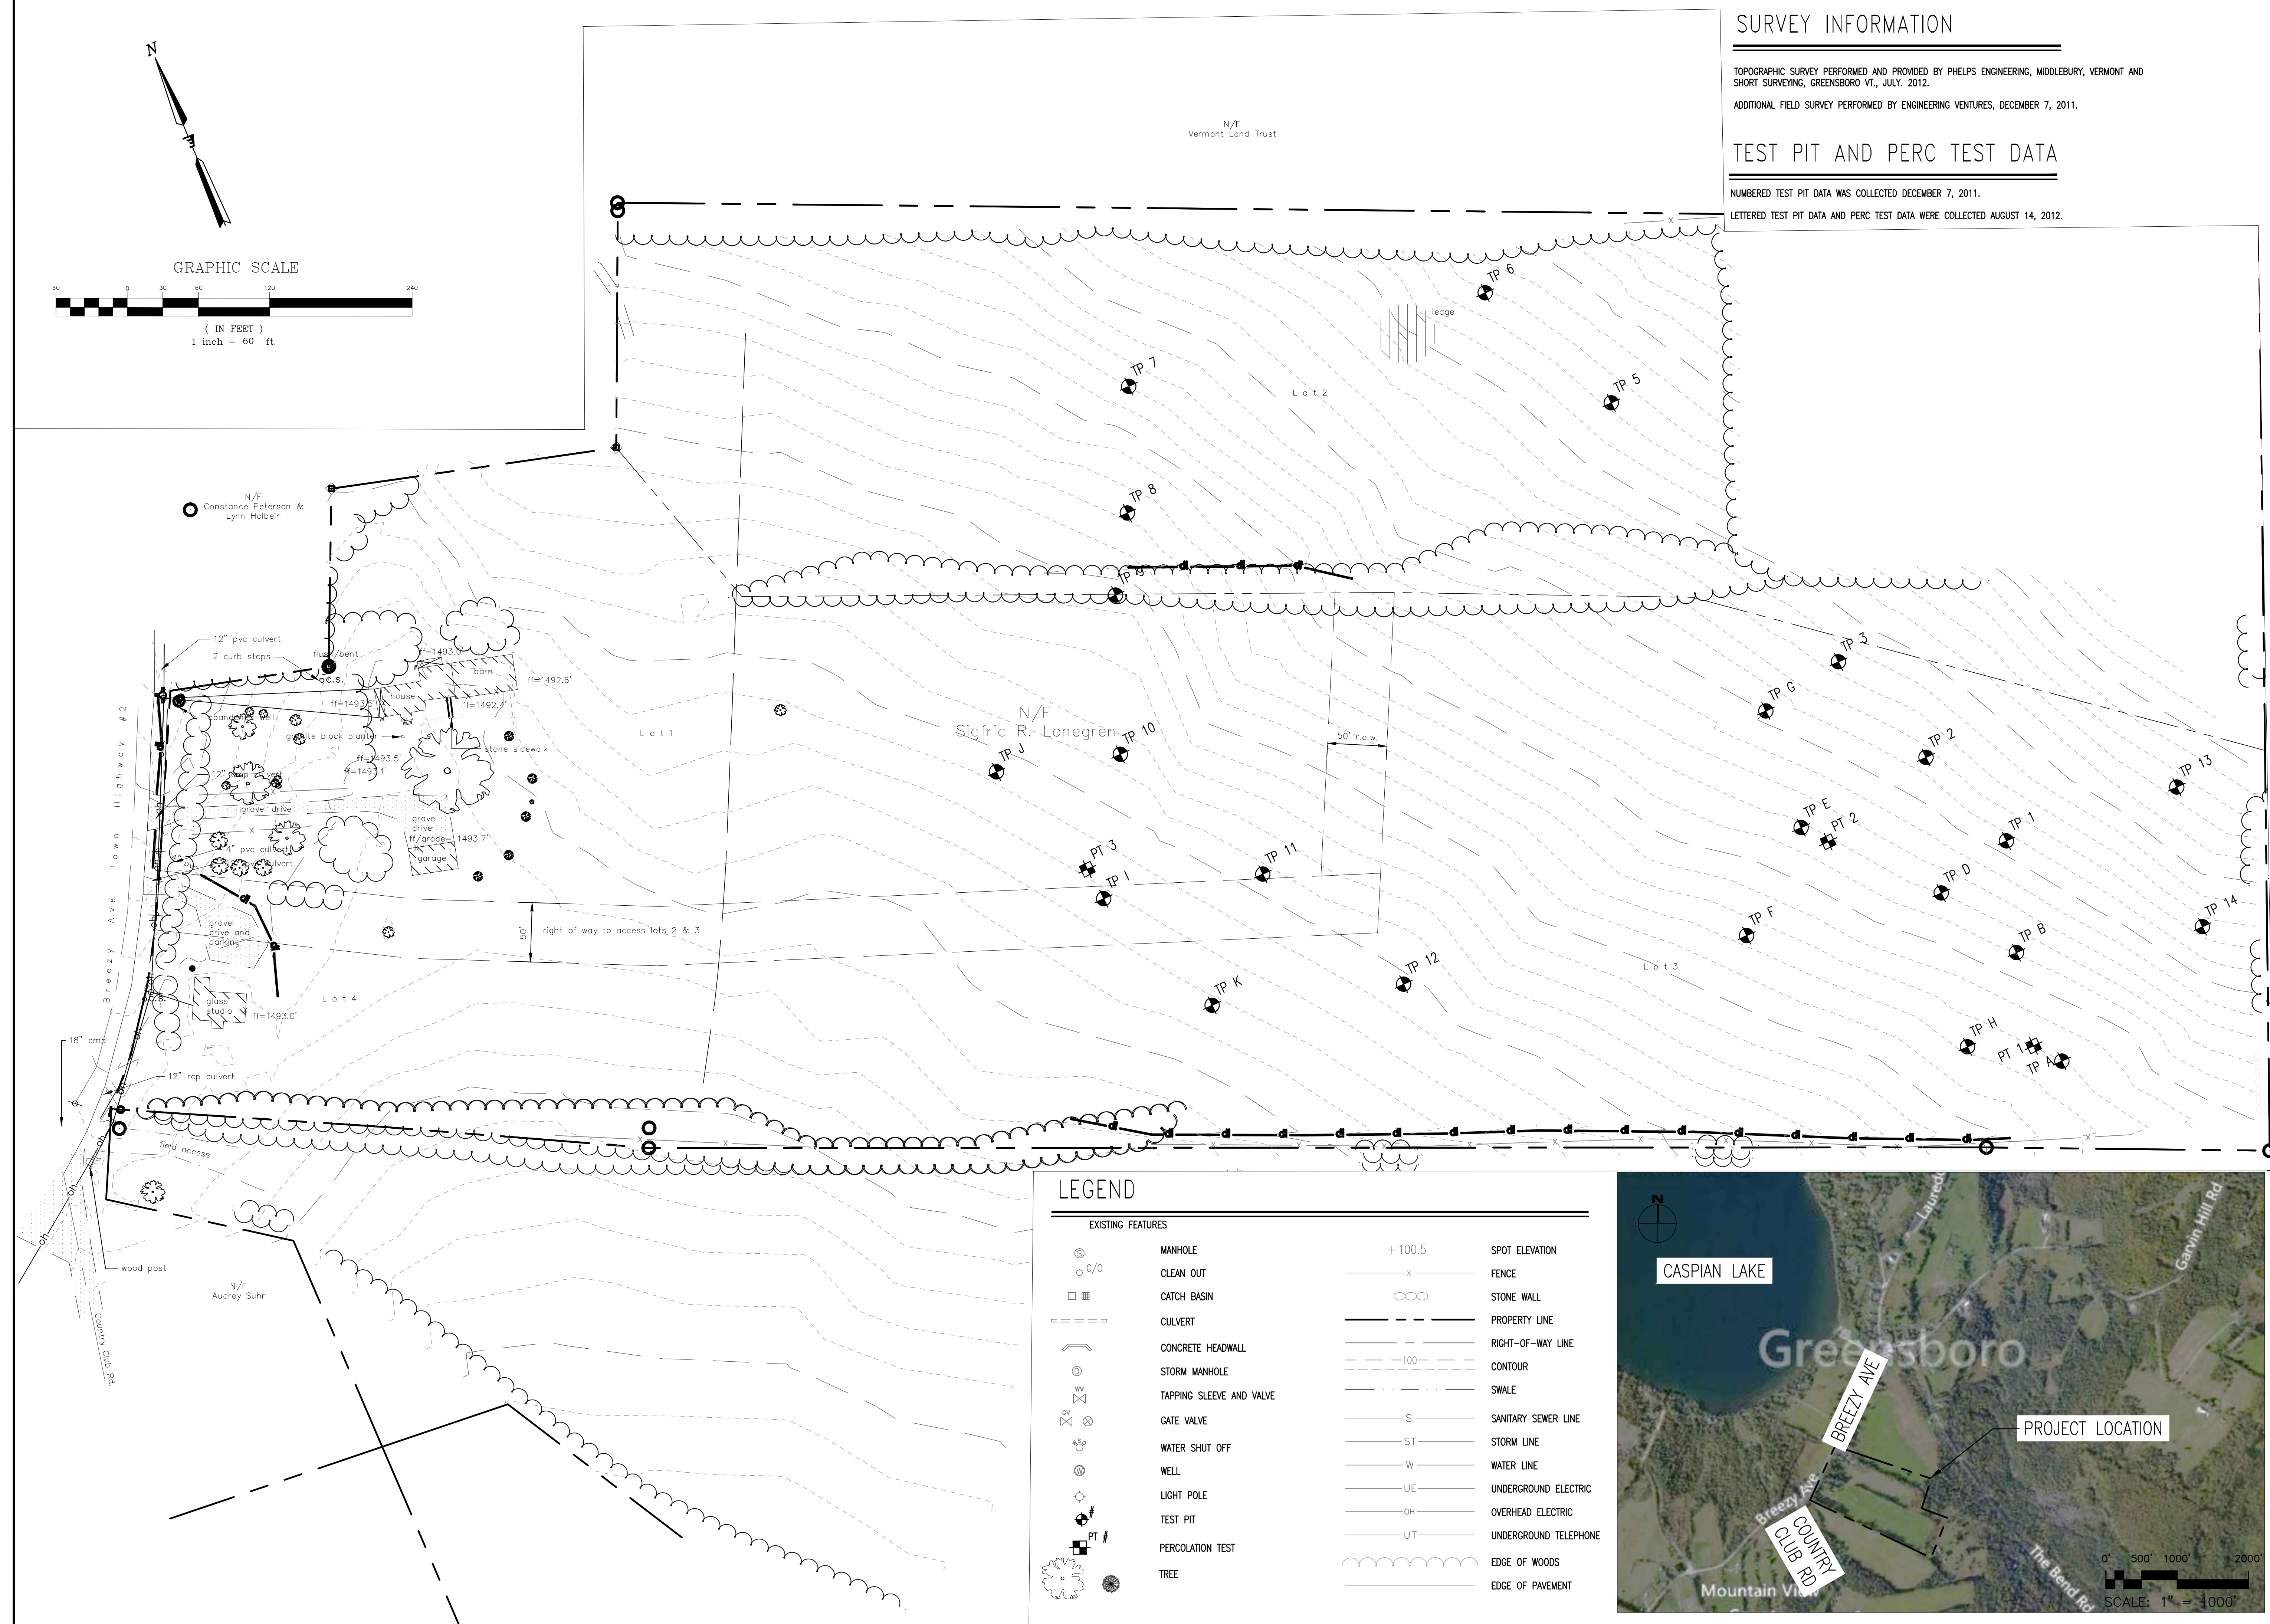

LEGEND

| EXISTING FEATURES | |
|-------------------|--------------------------|
| | MANHOLE |
| | CLEAN OUT |
| | CATCH BASIN |
| | CULVERT |
| | CONCRETE HEADWALL |
| | STORM MANHOLE |
| | TAPPING SLEEVE AND VALVE |
| | GATE VALVE |
| | WATER SHUT OFF |
| | WELL |
| | LIGHT POLE |
| | TEST PIT |
| | PERCOLATION TEST |
| | TREE |
| | +100.5 SPOT ELEVATION |
| | FENCE |
| | STONE WALL |
| | PROPERTY LINE |
| | RIGHT-OF-WAY LINE |
| | CONTOUR |
| | SWALE |
| | SANITARY SEWER LINE |
| | STORM LINE |
| | WATER LINE |
| | UNDERGROUND ELECTRIC |
| | OVERHEAD ELECTRIC |
| | UNDERGROUND TELEPHONE |
| | EDGE OF WOODS |
| | EDGE OF PAVEMENT |

