
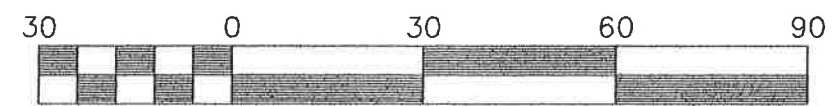


Exhibit # 2
9/2/2015

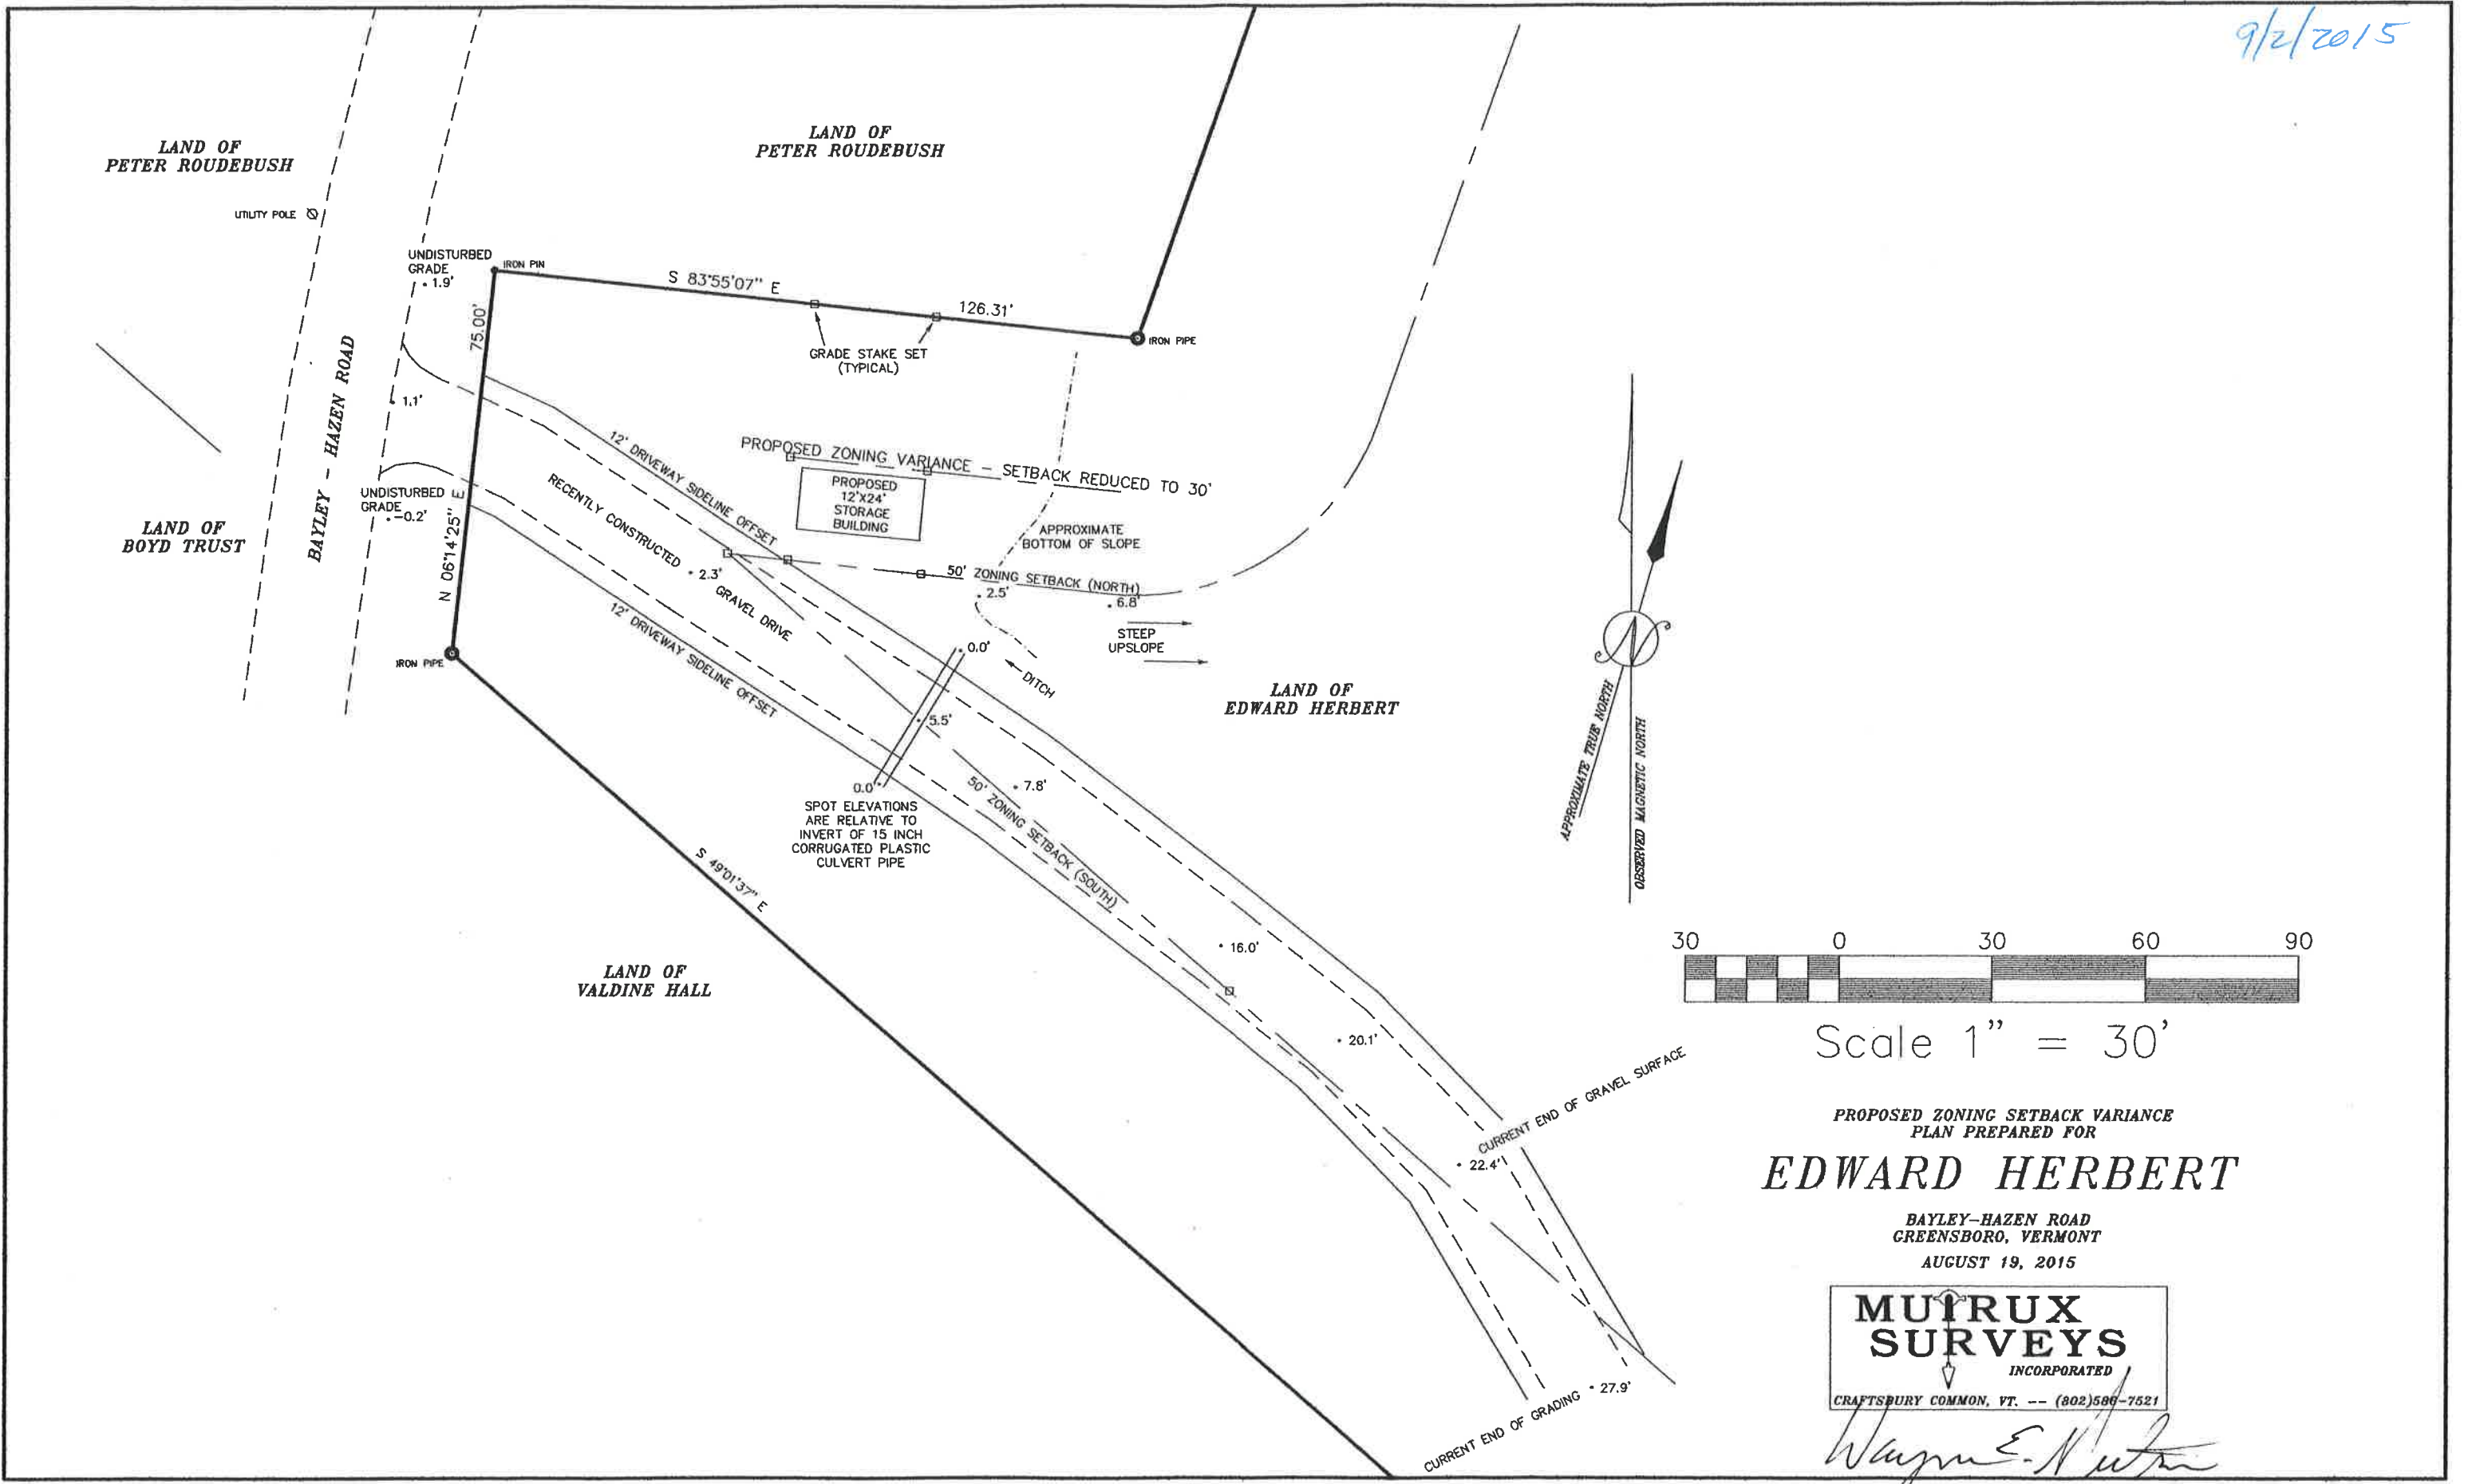

Scale 1" = 30'

PROPOSED ZONING SETBACK VARIANCE
 PLAN PREPARED FOR
EDWARD HERBERT

BAYLEY-HAZEN ROAD
 GREENSBORO, VERMONT
 AUGUST 19, 2015

MUIRUX SURVEYS
 INCORPORATED
 CRAFTSBURY COMMON, VT. -- (802)586-7521

Wayne E. Muirux